



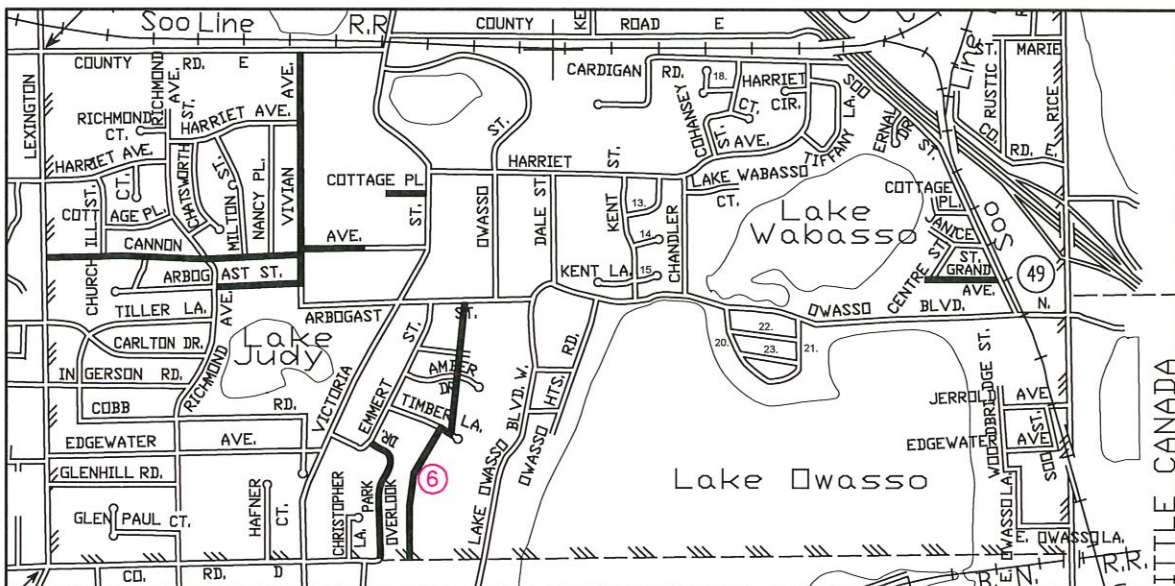

CITY OF SHOREVIEW SANITARY SEWER REHABILITATION CITY PROJECT 19-09

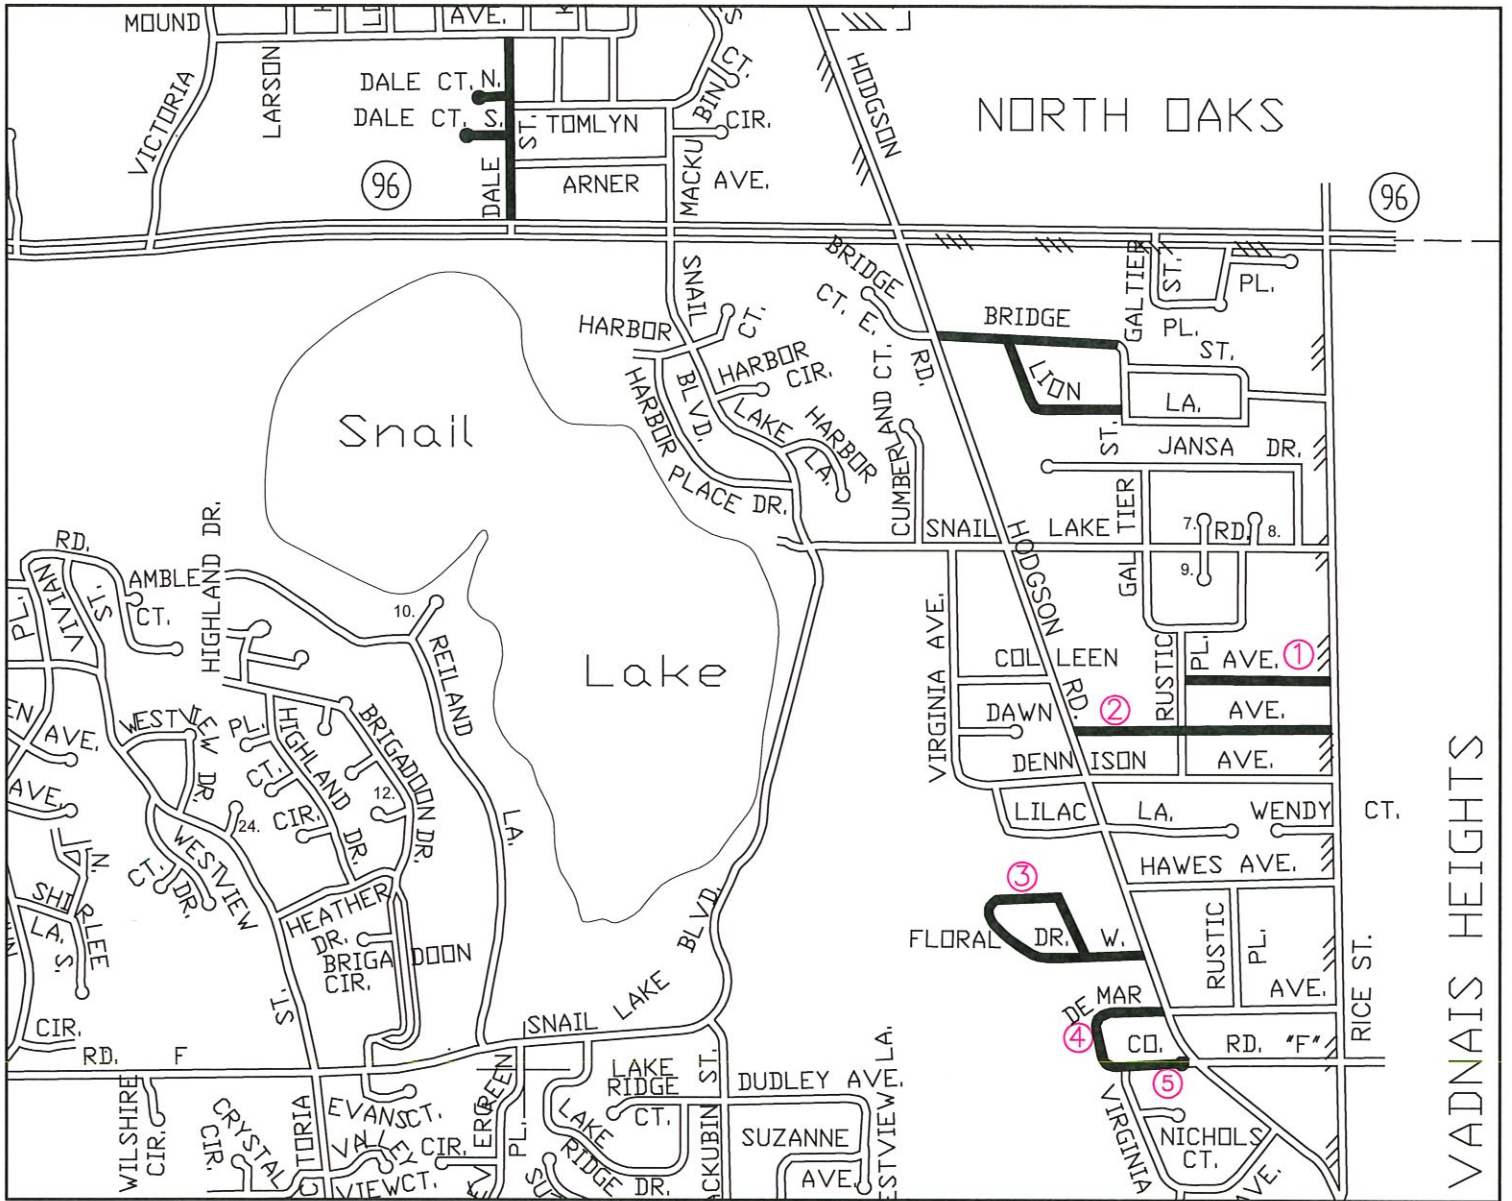

- ① COLLEEN AVE.
- ② DAWN AVE.
- ③ FLORAL DR. W.
- ④ DEMAR AVE.
- ⑤ HANSKA CT
- ⑥ 21" RCP EASEMENT

