



# CITY OF SHOREVIEW PINEWOOD DRIVE RECONSTRUCTION CITY PROJECT 20-02


## PROPOSED IMPROVEMENTS

- \* 28 FT. FACE-OF-CURB TO FACE-OF-CURB
- \* NEW CONCRETE CURB & GUTTER
- \* NEW AGGREGATE BASE
- \* NEW BITUMINOUS SURFACE
- \* STORM SEWER UPGRADES
- \* NEW SANITARY SEWER
- \* NEW SANITARY CLEANOUTS
- \* TURF REPLACEMENT

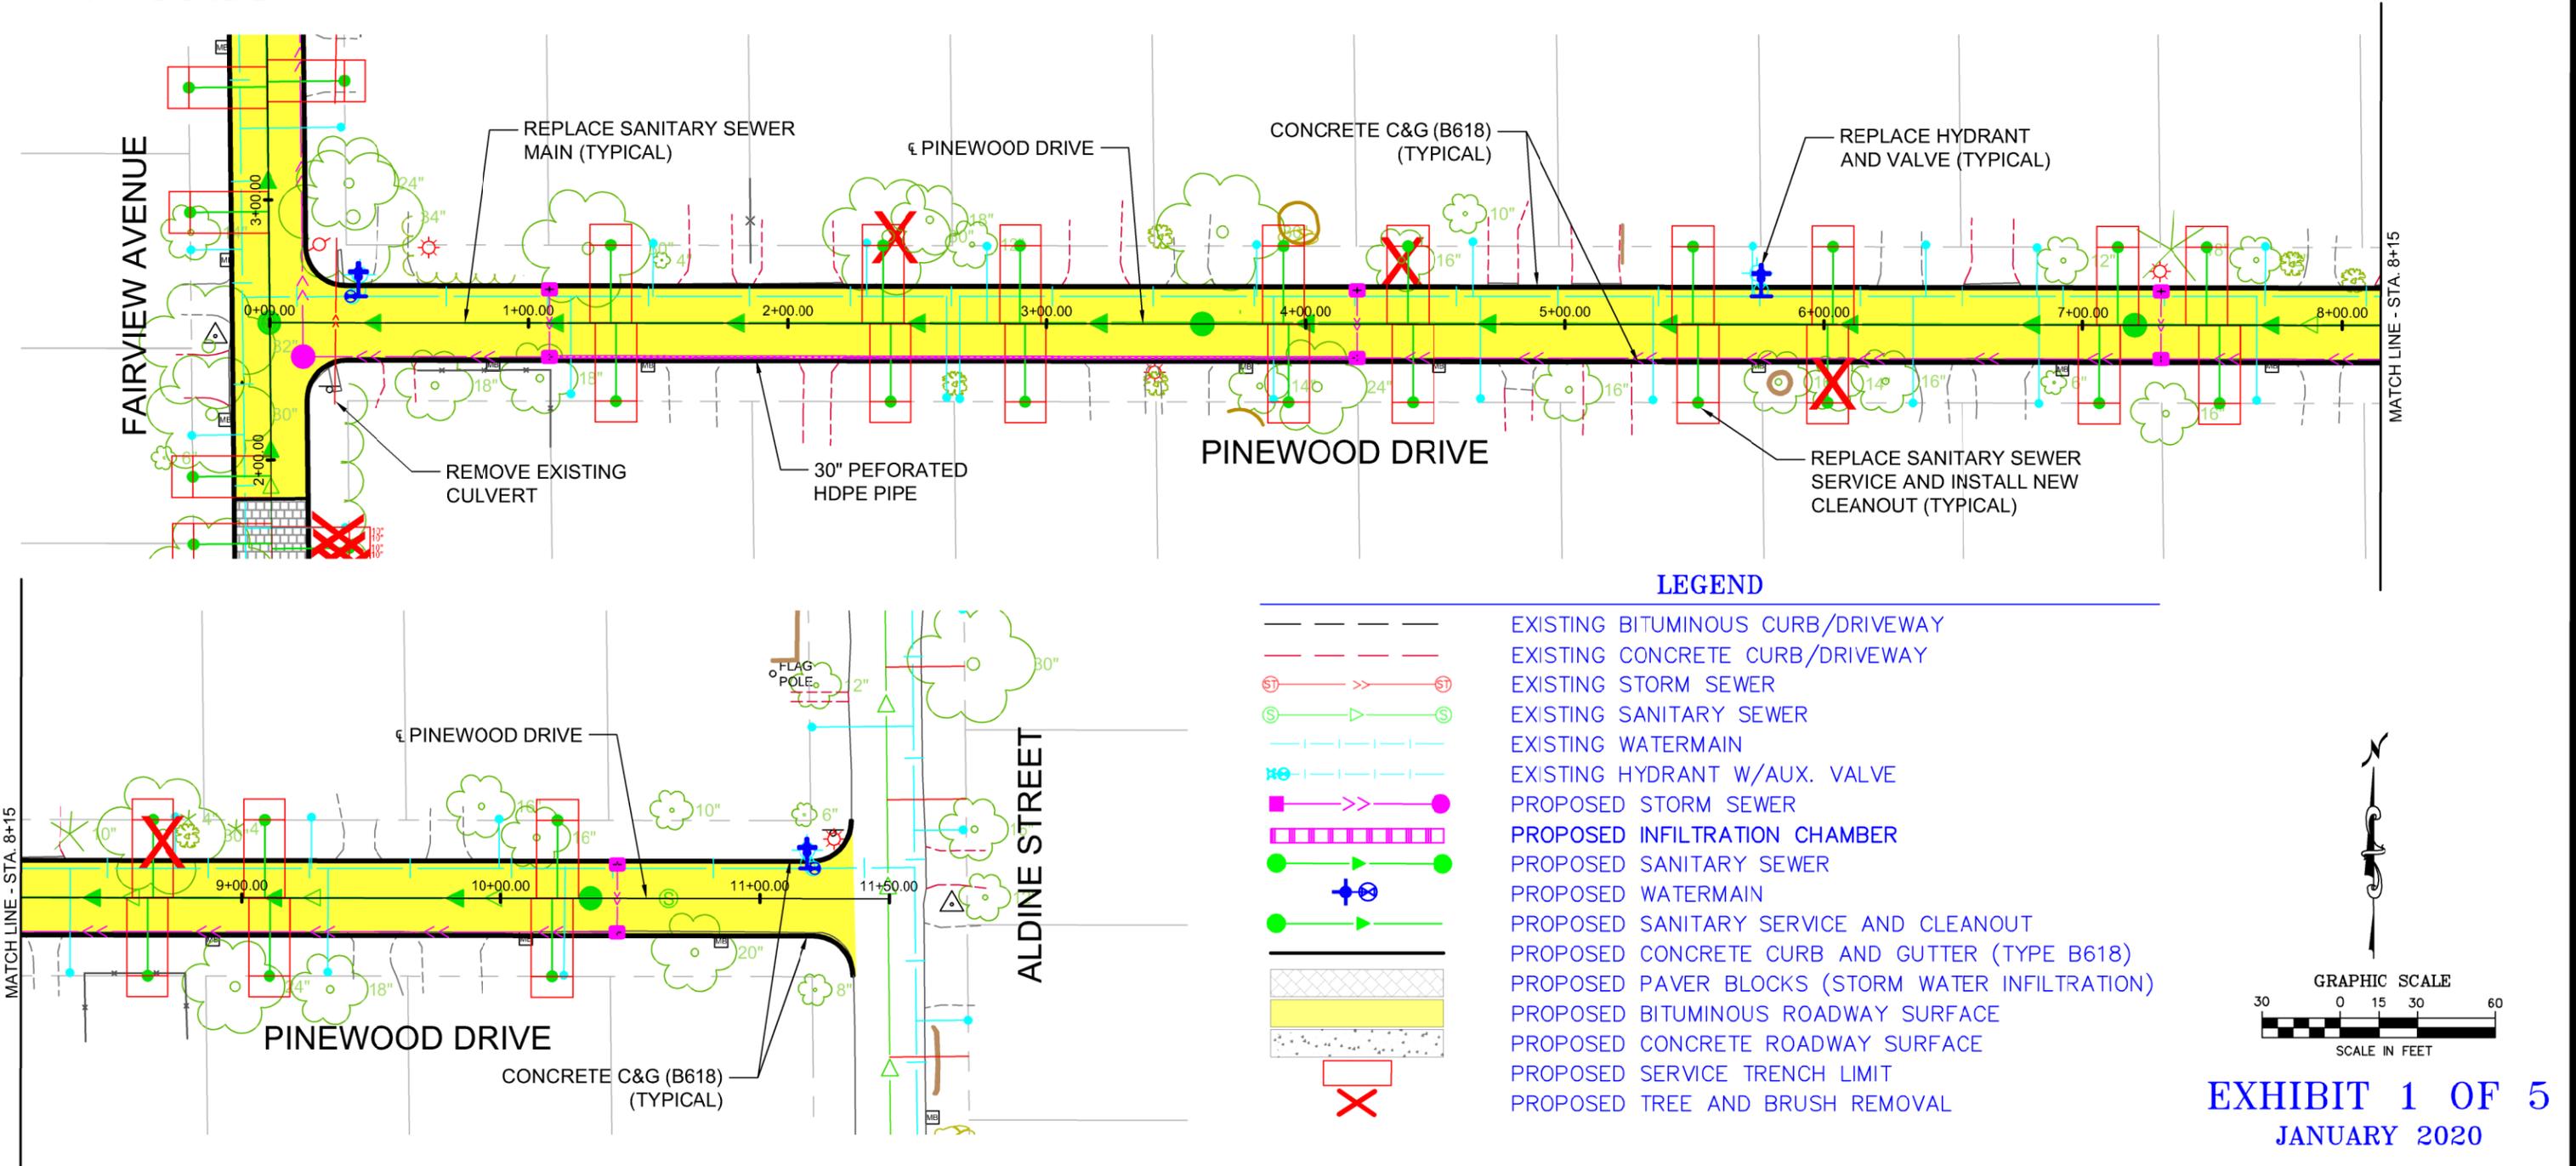

### LEGEND


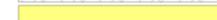
	EXISTING BITUMINOUS CURB/DRIVEWAY
	EXISTING CONCRETE CURB/DRIVEWAY
	EXISTING STORM SEWER
	EXISTING SANITARY SEWER
	EXISTING WATERMAIN
	EXISTING HYDRANT W/AUX. VALVE
	PROPOSED STORM SEWER
	PROPOSED INFILTRATION CHAMBER
	PROPOSED SANITARY SEWER
	PROPOSED WATERMAIN
	PROPOSED SANITARY SERVICE AND CLEANOUT
	PROPOSED CONCRETE CURB AND GUTTER (TYPE B618)
	PROPOSED PAVER BLOCKS (STORM WATER INFILTRATION)
	PROPOSED BITUMINOUS ROADWAY SURFACE
	PROPOSED CONCRETE ROADWAY SURFACE
	PROPOSED SERVICE TRENCH LIMIT
	PROPOSED TREE AND BRUSH REMOVAL

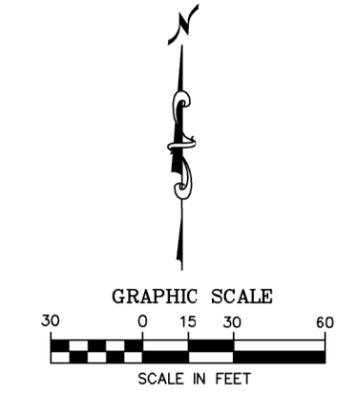

# CITY OF SHOREVIEW TERRACE DRIVE RECONSTRUCTION CITY PROJECT 20-02


## PROPOSED IMPROVEMENTS

- \* 28 FT. FACE-OF-CURB TO FACE-OF-CURB
- \* NEW CONCRETE CURB & GUTTER
- \* NEW AGGREGATE BASE
- \* NEW BITUMINOUS SURFACE
- \* STORM SEWER UPGRADES
- \* NEW SANITARY SEWER
- \* NEW SANITARY CLEANOUTS
- \* TURF REPLACEMENT

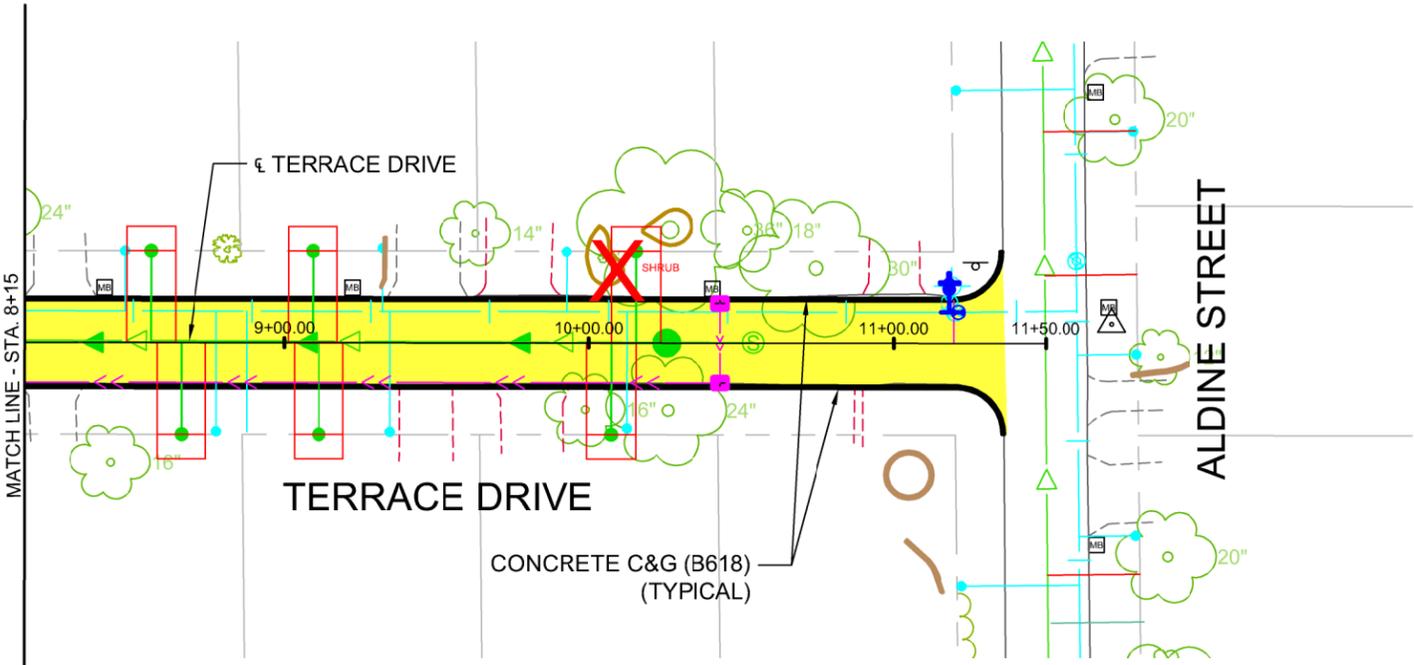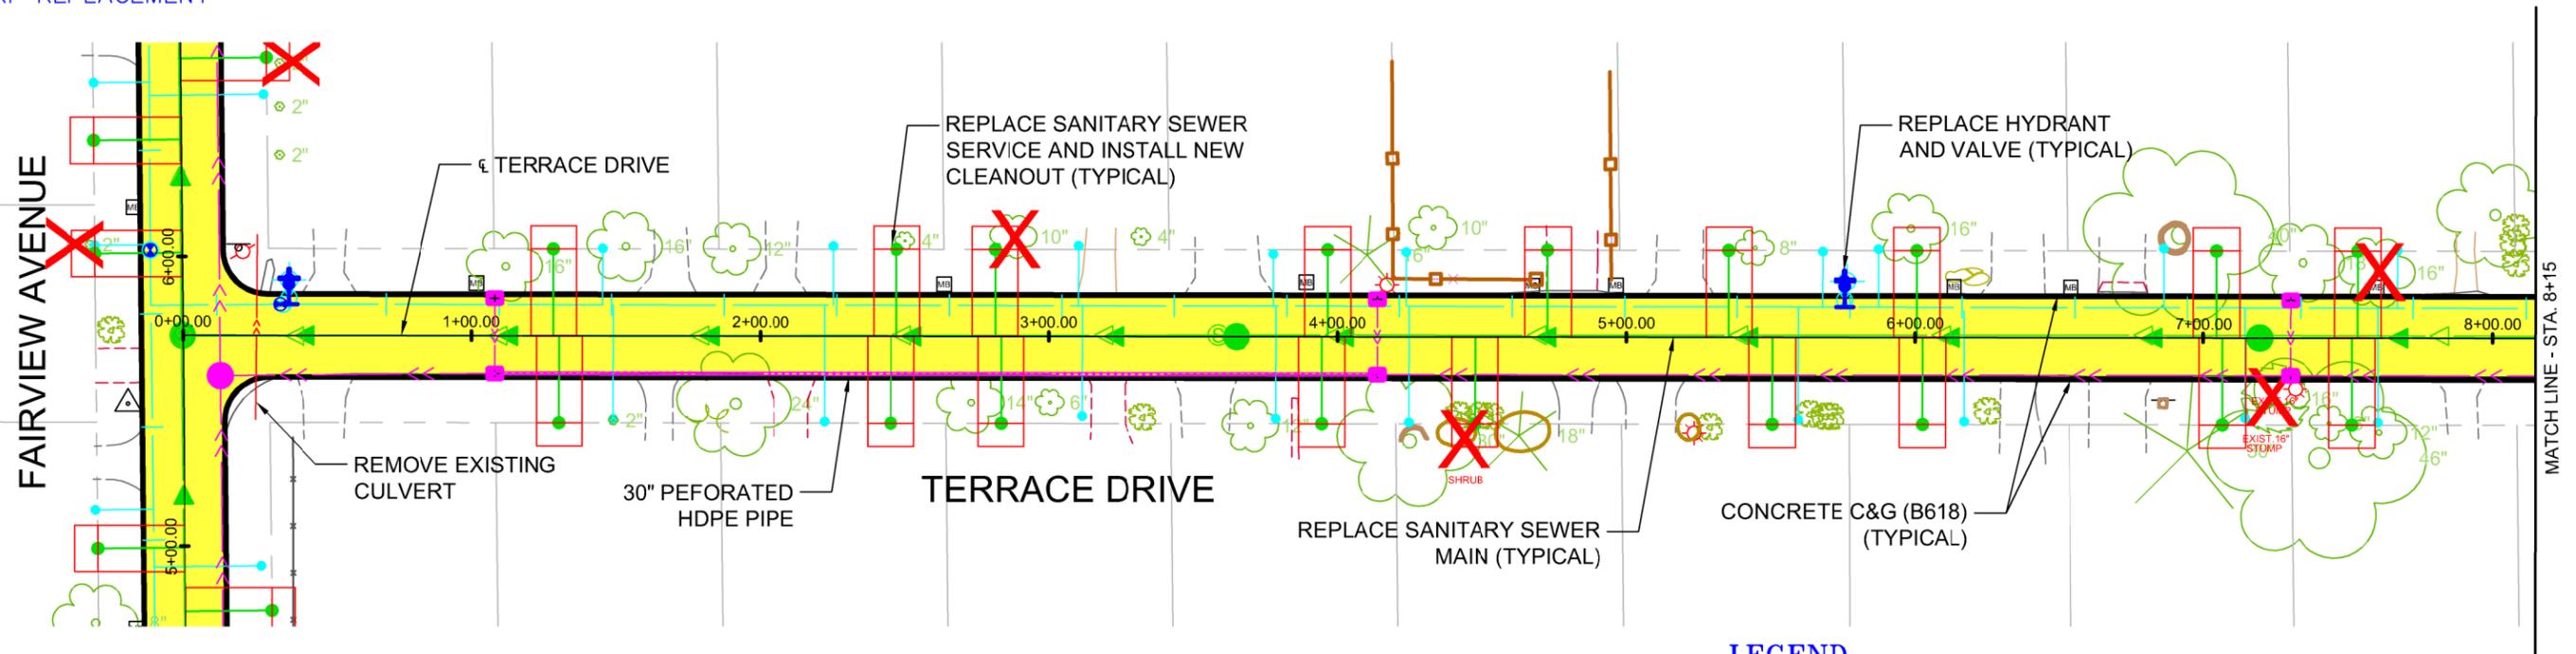

### LEGEND


-  EXISTING BITUMINOUS CURB/DRIVEWAY
-  EXISTING CONCRETE CURB/DRIVEWAY
-  EXISTING STORM SEWER
-  EXISTING SANITARY SEWER
-  EXISTING WATERMAIN
-  EXISTING HYDRANT W/AUX. VALVE
-  PROPOSED STORM SEWER
-  PROPOSED INFILTRATION CHAMBER
-  PROPOSED SANITARY SEWER
-  PROPOSED WATERMAIN
-  PROPOSED SANITARY SERVICE AND CLEANOUT
-  PROPOSED CONCRETE CURB AND GUTTER (TYPE B618)
-  PROPOSED PAVER BLOCKS (STORM WATER INFILTRATION)
-  PROPOSED BITUMINOUS ROADWAY SURFACE
-  PROPOSED CONCRETE ROADWAY SURFACE
-  PROPOSED SERVICE TRENCH LIMIT
-  PROPOSED TREE AND BRUSH REMOVAL

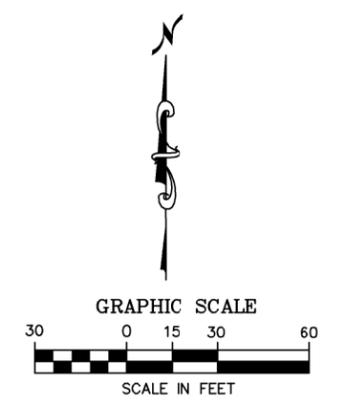

# CITY OF SHOREVIEW TERRACE DRIVE RECONSTRUCTION CITY PROJECT 20-02


## PROPOSED IMPROVEMENTS

- \* 28 FT. FACE-OF-CURB TO FACE-OF-CURB
- \* NEW CONCRETE CURB & GUTTER
- \* NEW AGGREGATE BASE
- \* NEW BITUMINOUS SURFACE
- \* STORM SEWER UPGRADES
- \* NEW SANITARY SEWER
- \* NEW SANITARY CLEANOUTS
- \* TURF REPLACEMENT

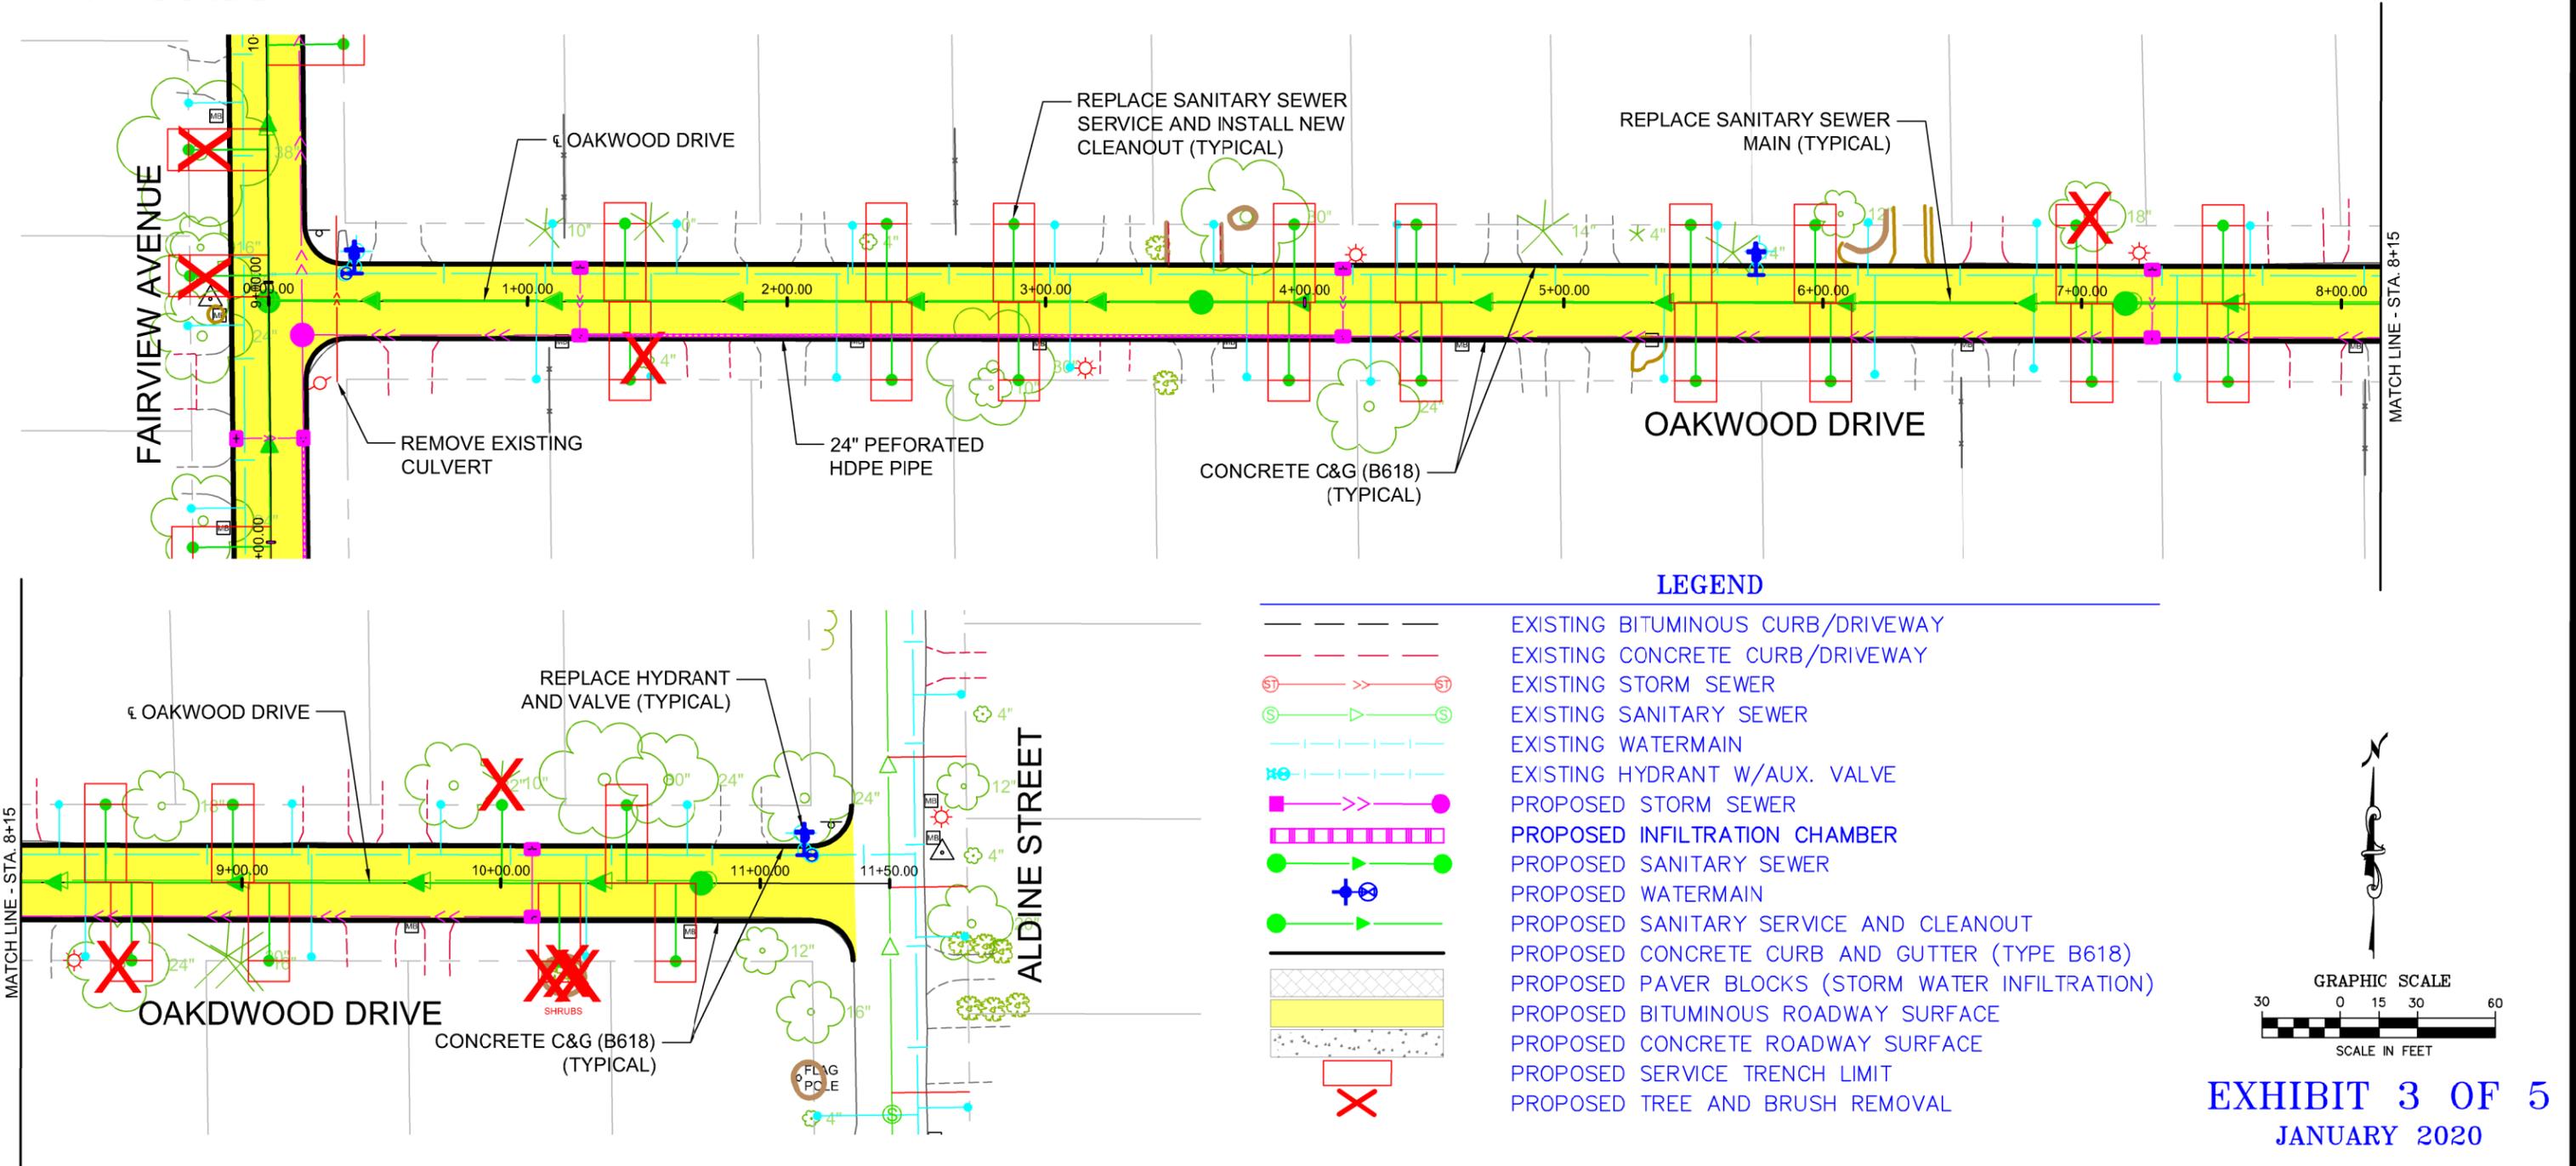

### LEGEND



-  EXISTING BITUMINOUS CURB/DRIVEWAY
-  EXISTING CONCRETE CURB/DRIVEWAY
-  EXISTING STORM SEWER
-  EXISTING SANITARY SEWER
-  EXISTING WATERMAIN
-  EXISTING HYDRANT W/AUX. VALVE
-  PROPOSED STORM SEWER
-  PROPOSED INFILTRATION CHAMBER
-  PROPOSED SANITARY SEWER
-  PROPOSED WATERMAIN
-  PROPOSED SANITARY SERVICE AND CLEANOUT
-  PROPOSED CONCRETE CURB AND GUTTER (TYPE B618)
-  PROPOSED PAVER BLOCKS (STORM WATER INFILTRATION)
-  PROPOSED BITUMINOUS ROADWAY SURFACE
-  PROPOSED CONCRETE ROADWAY SURFACE
-  PROPOSED SERVICE TRENCH LIMIT
-  PROPOSED TREE AND BRUSH REMOVAL

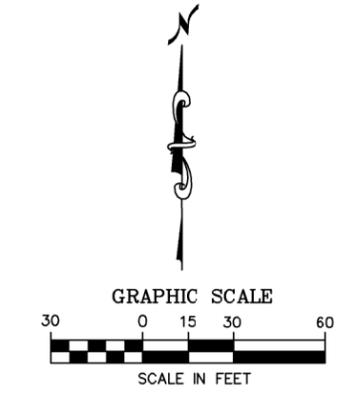


# CITY OF SHOREVIEW FAIRVIEW AVENUE RECONSTRUCTION CITY PROJECT 20-02


## PROPOSED IMPROVEMENTS

- \* 28 FT. FACE-OF-CURB TO FACE-OF-CURB
- \* NEW CONCRETE CURB & GUTTER
- \* NEW AGGREGATE BASE
- \* NEW BITUMINOUS SURFACE
- \* STORM SEWER UPGRADES
- \* NEW SANITARY SEWER
- \* NEW SANITARY CLEANOUTS
- \* TURF REPLACEMENT

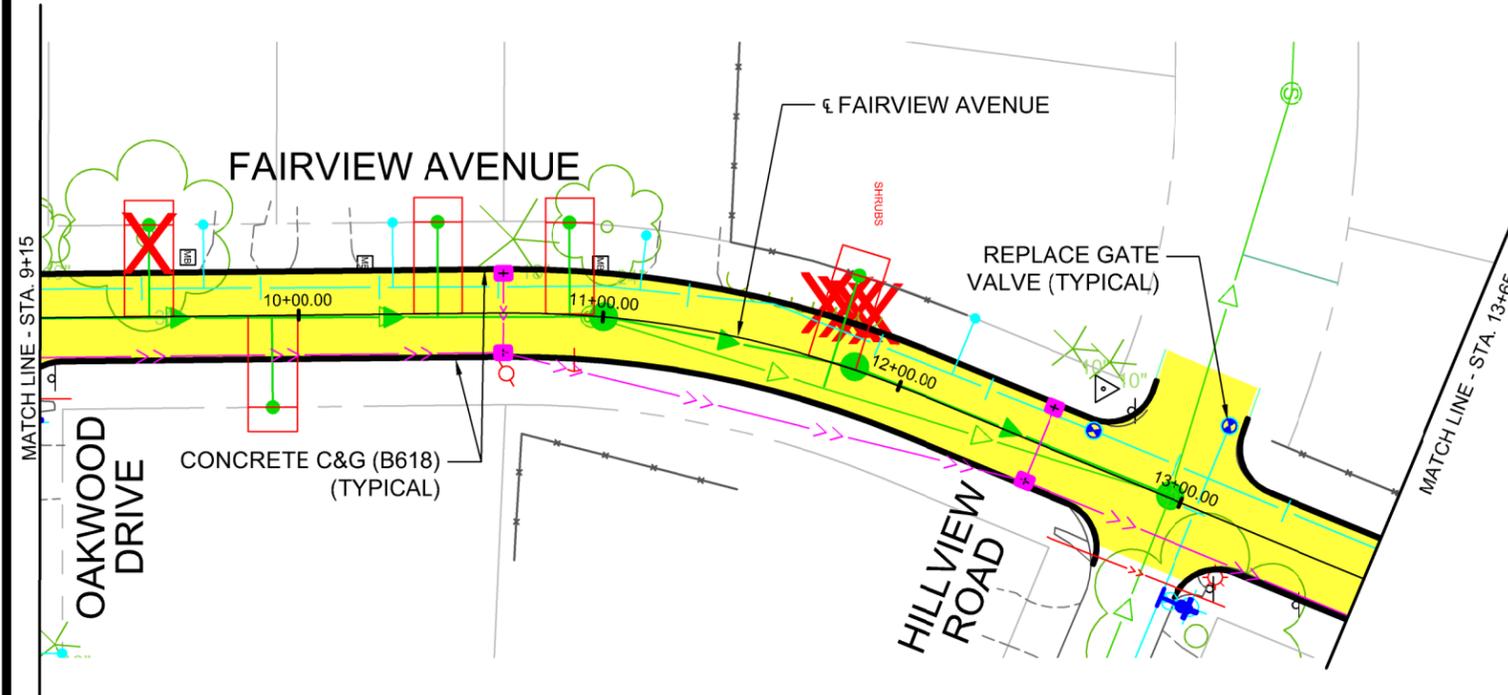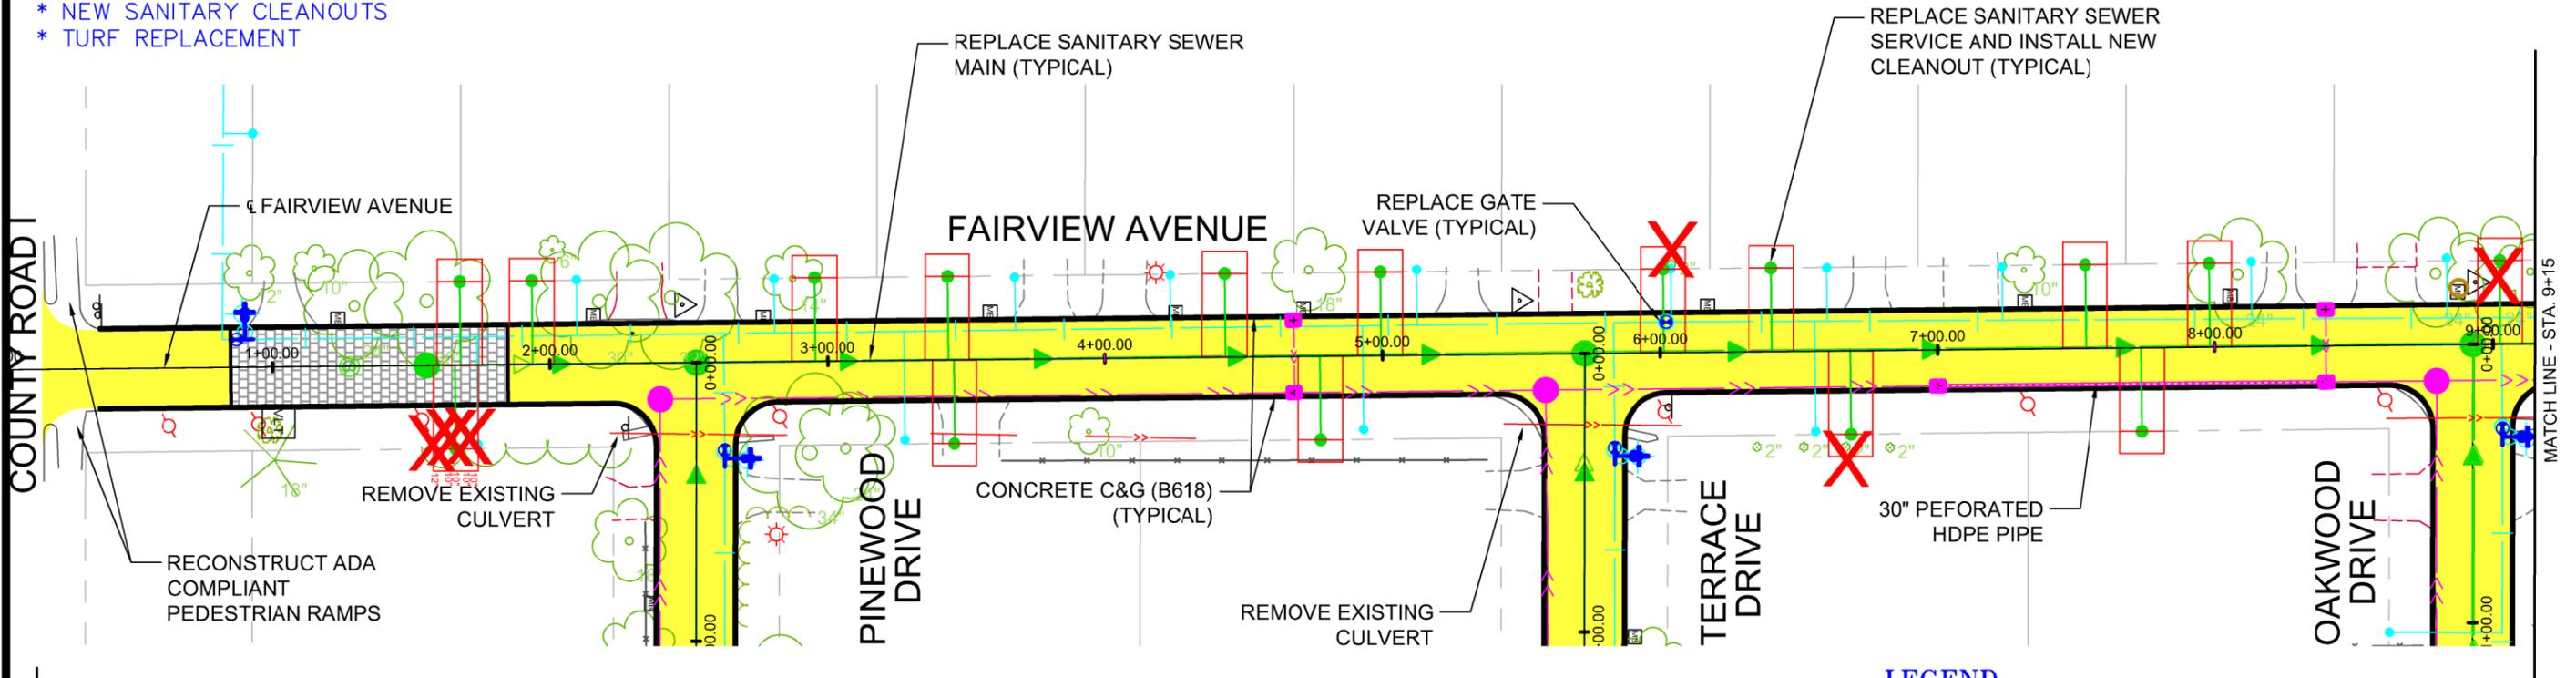

### LEGEND

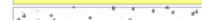-  EXISTING BITUMINOUS CURB/DRIVEWAY
-  EXISTING CONCRETE CURB/DRIVEWAY
-  EXISTING STORM SEWER
-  EXISTING SANITARY SEWER
-  EXISTING WATERMAIN
-  EXISTING HYDRANT W/AUX. VALVE
-  PROPOSED STORM SEWER
-  PROPOSED INFILTRATION CHAMBER
-  PROPOSED SANITARY SEWER
-  PROPOSED WATERMAIN
-  PROPOSED SANITARY SERVICE AND CLEANOUT
-  PROPOSED CONCRETE CURB AND GUTTER (TYPE B618)
-  PROPOSED PAVER BLOCKS (STORM WATER INFILTRATION)
-  PROPOSED BITUMINOUS ROADWAY SURFACE
-  PROPOSED CONCRETE ROADWAY SURFACE
-  PROPOSED SERVICE TRENCH LIMIT
-  PROPOSED TREE AND BRUSH REMOVAL

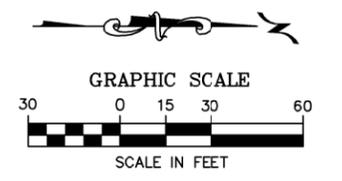


# CITY OF SHOREVIEW FAIRVIEW AVENUE RECONSTRUCTION CITY PROJECT 20-02

## LEGEND

### PROPOSED IMPROVEMENTS

- \* 28 FT. FACE-OF-CURB TO FACE-OF-CURB
- \* NEW CONCRETE CURB & GUTTER
- \* NEW AGGREGATE BASE
- \* NEW BITUMINOUS SURFACE
- \* STORM SEWER UPGRADES
- \* NEW SANITARY SEWER
- \* NEW SANITARY CLEANOUTS
- \* TURF REPLACEMENT

 	EXISTING BITUMINOUS CURB/DRIVEWAY
	EXISTING CONCRETE CURB/DRIVEWAY
	EXISTING STORM SEWER
	EXISTING SANITARY SEWER
	EXISTING WATERMAIN
	EXISTING HYDRANT W/AUX. VALVE
	PROPOSED STORM SEWER
	PROPOSED INFILTRATION CHAMBER
	PROPOSED SANITARY SEWER
	PROPOSED WATERMAIN
	PROPOSED SANITARY SERVICE AND CLEANOUT
	PROPOSED CONCRETE CURB AND GUTTER (TYPE B618)
	PROPOSED PAVER BLOCKS (STORM WATER INFILTRATION)
	PROPOSED BITUMINOUS ROADWAY SURFACE
	PROPOSED CONCRETE ROADWAY SURFACE
	PROPOSED SERVICE TRENCH LIMIT
	PROPOSED TREE AND BRUSH REMOVAL

