


S:\PT\S\Shore\150402\5-final-dsgn\51-drawings\35-Elec\sh150402\_L.M.dwg 6/20/2019 12:49 PM abona

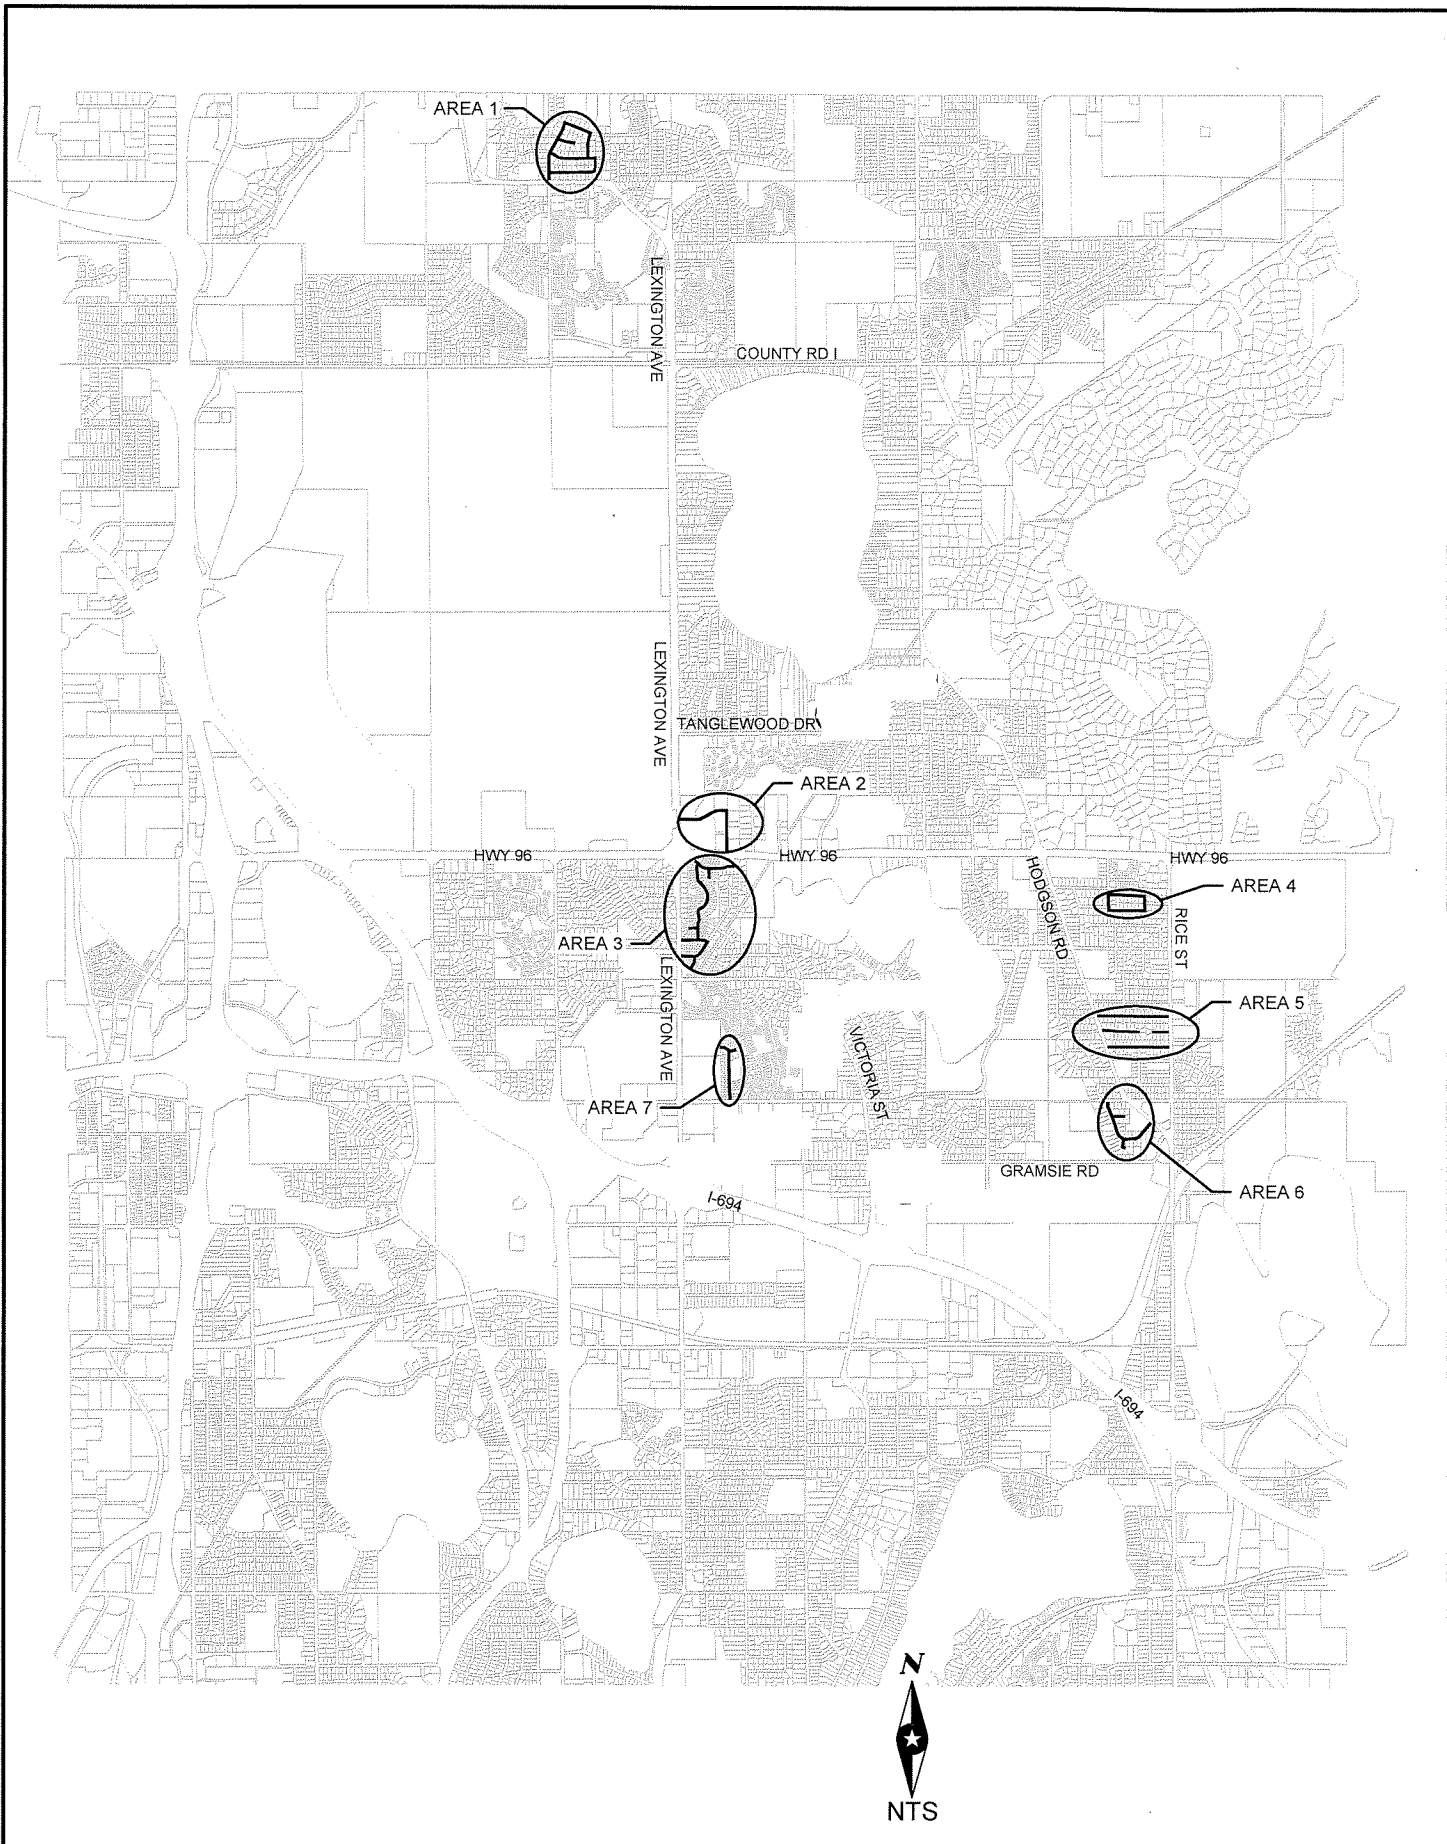

DRAWN BY: <u>AJB</u>						I HEREBY CERTIFY THAT THIS PROJECT WAS UNDER THE DIRECT SUPERVISION AND THAT I AM A LICENSED PROFESSIONAL ENGINEER UNDER THE LAWS OF THE STATE OF TEXAS.
DESIGNER: <u>AKF</u>						
CHECKED BY: <u>JPC</u>						
DESIGN TEAM	NO.	BY	DATE	REVISIONS		Date: <u>5/13/2019</u>